


NOTES:



- 1) OPERATION TYPE MAY BE PUSH-UP, HAND CHAIN OR ELECTRIC.
- 2) CLEARANCES SHOWN ARE MAXIMUMS. LESSER CLEARANCES MAY BE POSSIBLE.
- 3) UNLESS OTHERWISE NOTED, DOORS SHALL BE PROVIDED WITH SLIDE LOCKS AT EACH END OF BOTTOM BAR, ENGAGING GUIDES IN THE LOCKED POSITION.
- 4) ALL OPENING PREPARATION, ELECTRICAL POWER AND FIELD PAINTING SHALL BE PROVIDED BY OTHERS.
- 5) SERIES 5652I IS AN INSULATED SERIES 5652.
- 6) CURTAIN FINISH SHALL BE SILICONE POLYESTER PRE-PAIN OVER GALVANIZED GRADE 80 STEEL.
- 7) GUIDES, BRACKETS, BOTTOM BAR ANGLE AND HEAD STOPS ARE ZINC COATED.

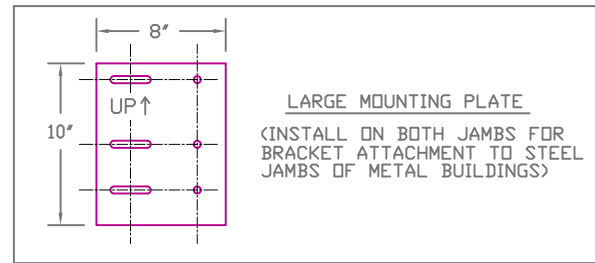

BRACKET ATTACHMENT

CONCRETE/FILLED BLOCK: POWERS WEDGE-BOLT, 3/8 X 1 3/4' LONG
 STEEL: HEX BOLT, GR.5, 3/8 16 X 1 1/4' LONG

(*) FOR PUSH-UP OPERATION: 5 7/8"
 FOR HAND CHAIN OPERATION: 6 5/8"
 FOR ELECTRIC OPERATION: 7 3/8"
 FOR OUTSIDE OF CHAIN DRIVE: 8 1/8"
 NOTE: RIGHT SIDE DRIVE SHOWN

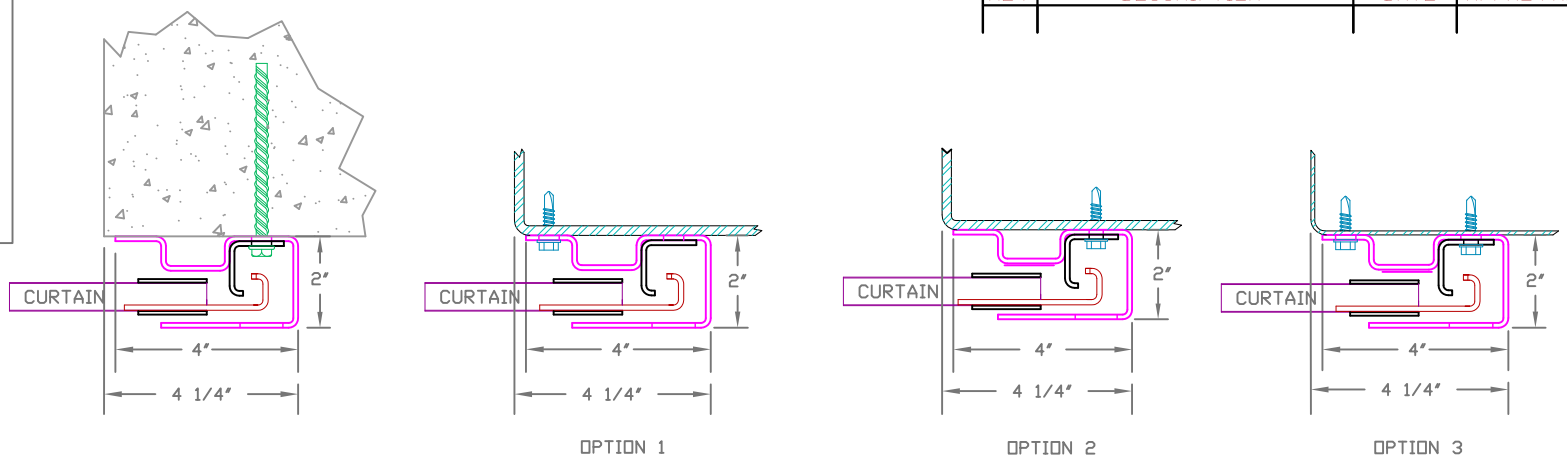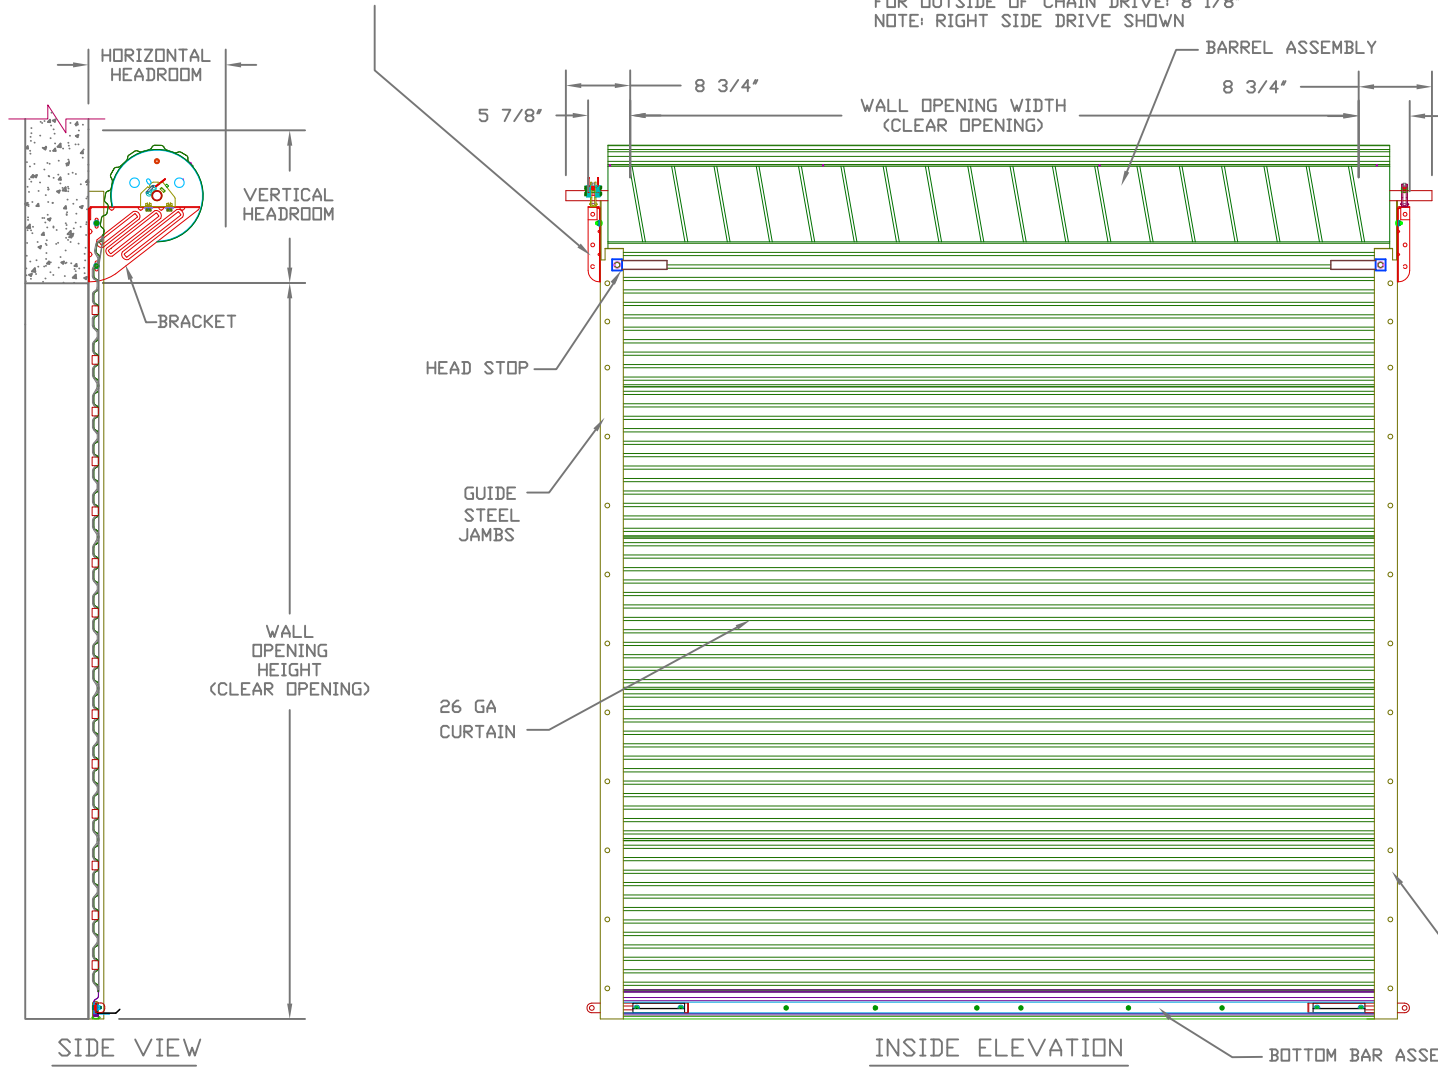


CONCRETE/FILLED BLOCK JAMBS
 USING 3/8" X 4" POWERS WEDGE-BOLT

STEEL JAMBS
 USING 1/4-14 X 1" SELF-DRILLING SCREW

12 GA (.105)
 GUIDE MOUNTING DETAIL

HEADROOM REQUIRED

OPENING HEIGHT	VERTICAL HEADROOM	HORIZONTAL HEADROOM
THRU 8'-0"	17'	19'
OVER 8'-0" THRU 10'-0"	19'	21'
OVER 10'-0" THRU 14'-0"	20'	22'
OVER 14'-0" THRU 16'-0"	21'	23'
OVER 16'-0" THRU 18'-0"	22'	24'
OVER 18'-0" THRU 20'-0"	23'	25'

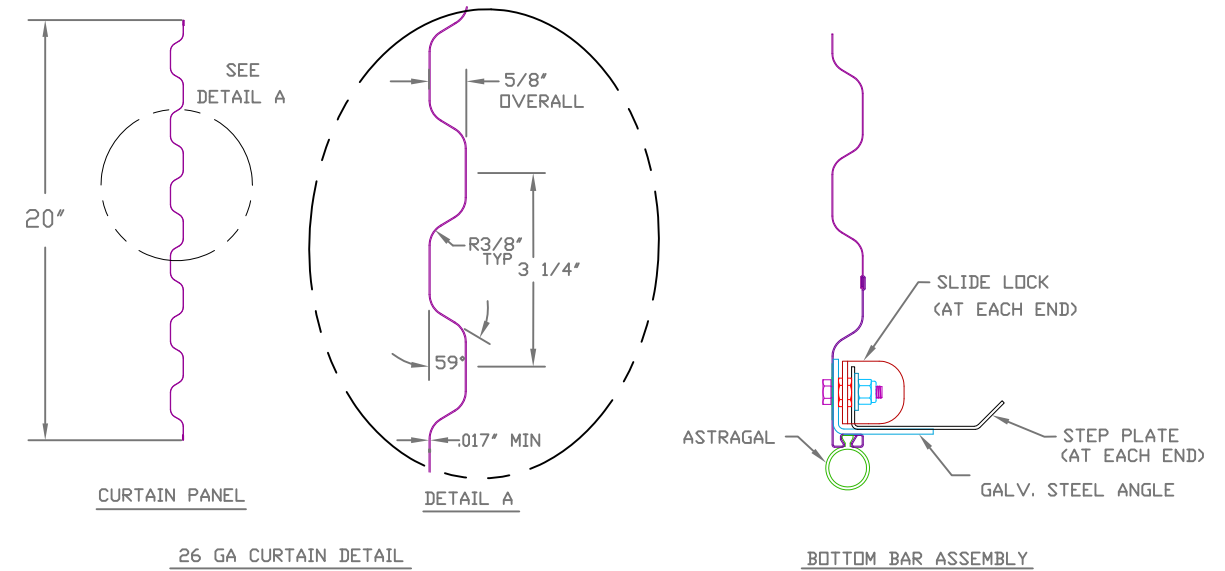

4-6-10

MODEL 5652/5652I

CUSTOMER NUMBER:		DATE:
CUSTOMER NAME:		CONTACT:
PROJECT NAME:		
PROJECT LOCATION:		
PLANT:		SALESPERSON:
DRAWN BY:		DATE:
DRAWING NUMBER:		SHT: OF:

FACTORY ORDER NUMBER	DOOR SERIES		QTY	OPENING SIZE		JAMB TYPE		OUTSIDE CURTAIN COLOR	OPERATION			WEATHERSTRIP			ADDED OPTIONS	
	5652	5652I		WIDTH	HEIGHT	STEEL	CONCRETE/FILLED BLOCK		PUSH UP	REDUCED CHAIN	ELECTRIC	HAND	TOP	HEADER		SIDE

